

CITY OF HILLSDALE
PARK STREET
STREET RESURFACING
COLLEGE ST TO GALLOWAY DR

REVISIONS	DATE

PARK ST RESURFACING
COLLEGE ST TO GALLOWAY ST

SECTION 22, T6S-R3W
CITY OF HILLSDALE
HILLSDALE COUNTY, MICHIGAN

COVER
SHEET

SCALE	NONE	
	NAME	DATE
DESIGNED	RDS	9/24/26
DRAWN	RDS	9/24/26
CHECKED		

DRAWING NO.
C1



Know what's below.
Call before you dig.

FOR PROTECTION OF UNDERGROUND UTILITIES AND IN CONFORMANCE WITH PUBLIC ACT 53, THE CONTRACTOR SHALL DIAL 1-800-482-7171 OR 811 A MINIMUM OF THREE FULL WORKING DAYS, EXCLUDING SATURDAYS, SUNDAYS, AND HOLIDAYS PRIOR TO THE BEGINNING OF EACH EXCAVATION IN AREAS WHERE PUBLIC UTILITIES HAVE NOT BEEN PREVIOUSLY LOCATED.


THE UTILITY LOCATIONS AS HEREON SHOWN ARE BASED ON FIELD OBSERVATIONS AND A CAREFUL REVIEW OF MUNICIPAL AND UTILITY RECORDS. HOWEVER, IT IS NOT POSSIBLE TO DETERMINE THE PRECISE SIZE, LOCATION, DEPTH, PRESSURE, OR ANY OTHER CHARACTERISTICS OF UNDERGROUND UTILITIES, TANKS OR SEPTIC FIELDS WITHOUT EXCAVATION. THEREFORE, WE CANNOT GUARANTEE THE ACCURACY OF COMPLETENESS OF THE BURIED UTILITY INFORMATION HEREON SHOWN.

IT SHALL BE THE RESPONSIBILITY OF THE CONTRACTOR TO VERIFY THESE UTILITY LOCATIONS PRIOR TO CONSTRUCTION AND MAKE EVERY EFFORT TO PROTECT AND/OR RELOCATE THEM AS REQUIRED. THE CONTRACTOR SHALL NOTIFY THE ENGINEER/SURVEYOR AS SOON AS POSSIBLE IN THE EVENT A DISCREPANCY IS FOUND.


REFERENCES TO SPECIFICATIONS:
THE IMPROVEMENTS COVERED BY THESE PLANS SHALL BE DONE IN ACCORDANCE WITH THE PROJECT DRAWINGS, NOTES, AND THE APPLICABLE SECTIONS OF THE CURRENT MDOT STANDARD SPECIFICATIONS FOR CONSTRUCTION.

ALL TRAFFIC CONTROL DEVICES SHALL BE IN ACCORDANCE WITH THE MOST CURRENT VERSION OF THE MICHIGAN MANUAL OF TRAFFIC CONTROL DEVICES (MMUTCD)

SHEET NO.	DESCRIPTION
C1	COVER SHEET
C2	DEMOLITION PLAN - COLLEGE ST TO GALLOWAY ST
C3	CONSTRUCTION - COLLEGE ST TO STA 14+00
C4	CONSTRUCTION - STA 14+00 TO GALLOWAY ST
C5	CROSS SECTIONS
C6	CROSS SECTIONS
C7	TRAFFIC CONTROL PLAN
C8	TRAFFIC CONTROL PLAN - SIGN DETAILS
C9	NOTE SHEET & LEGEND

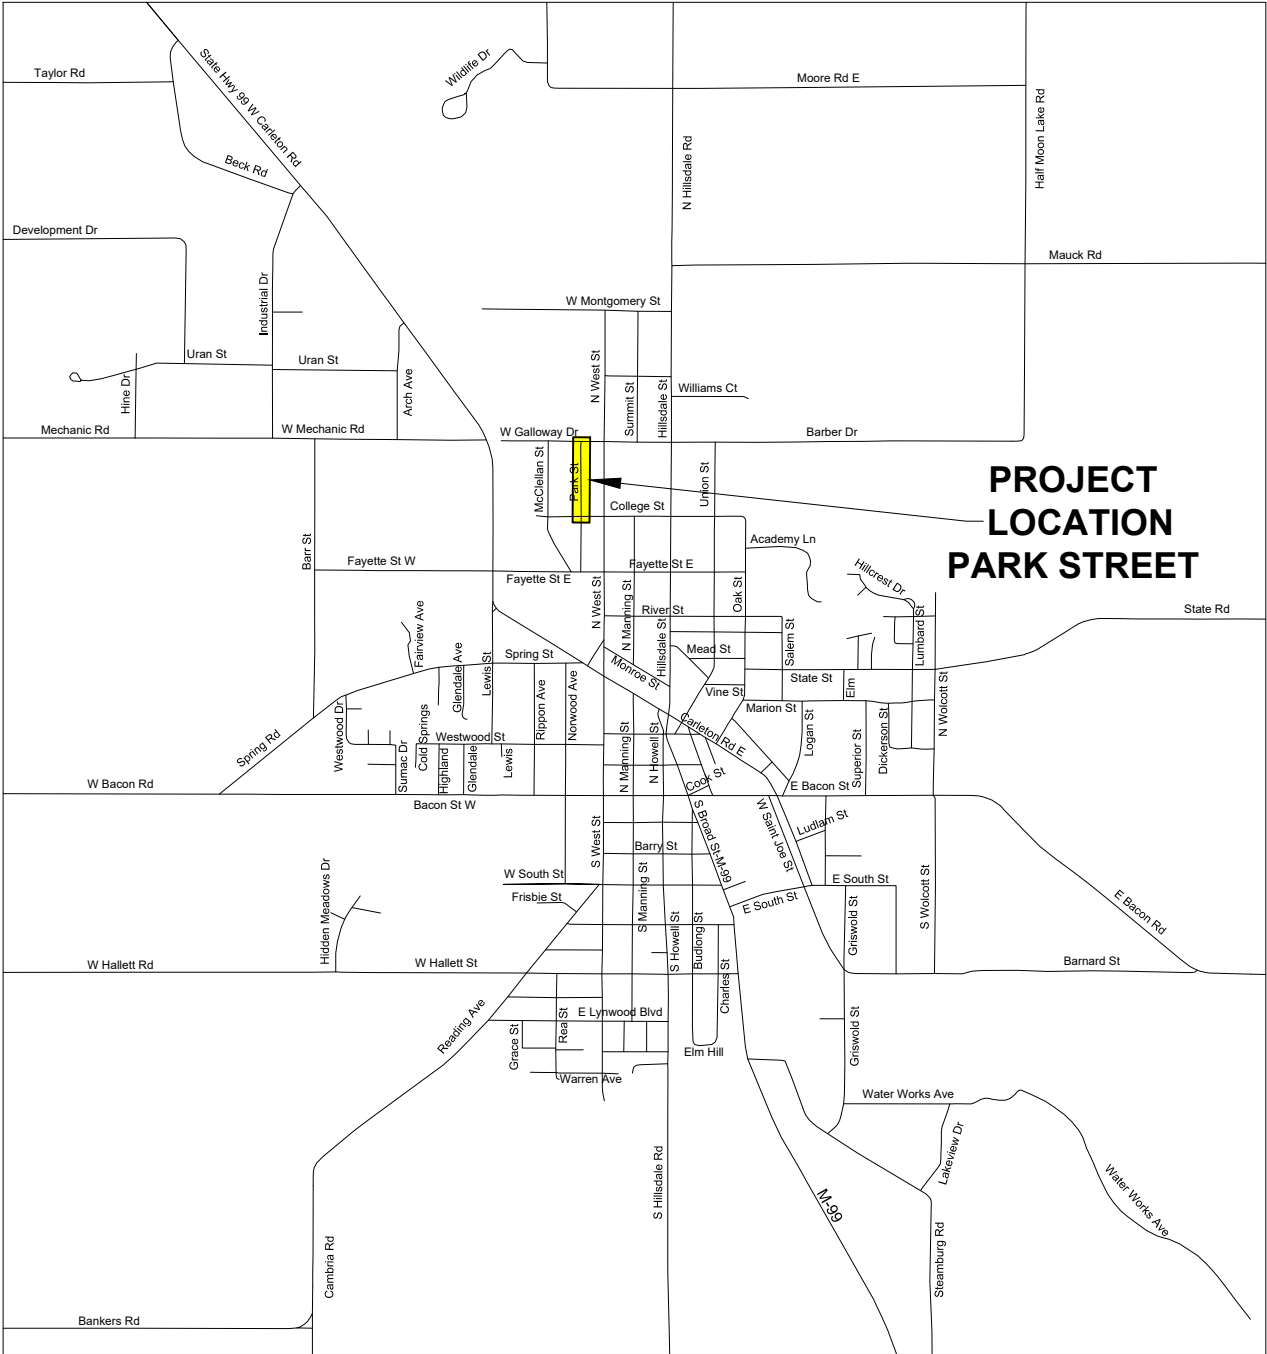


PROJECT
LOCATION
PARK STREET

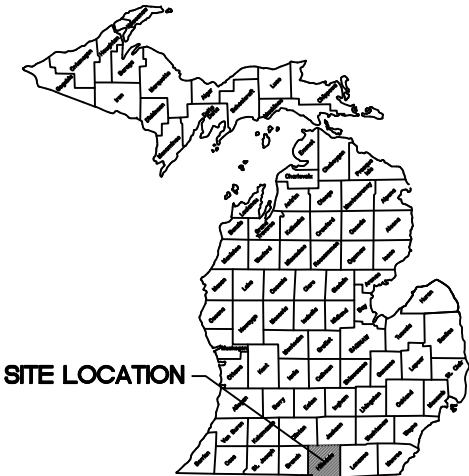

SITE LOCATION

STATE LOCATION MAP
NOT TO SCALE

AREA MAP
NOT TO SCALE

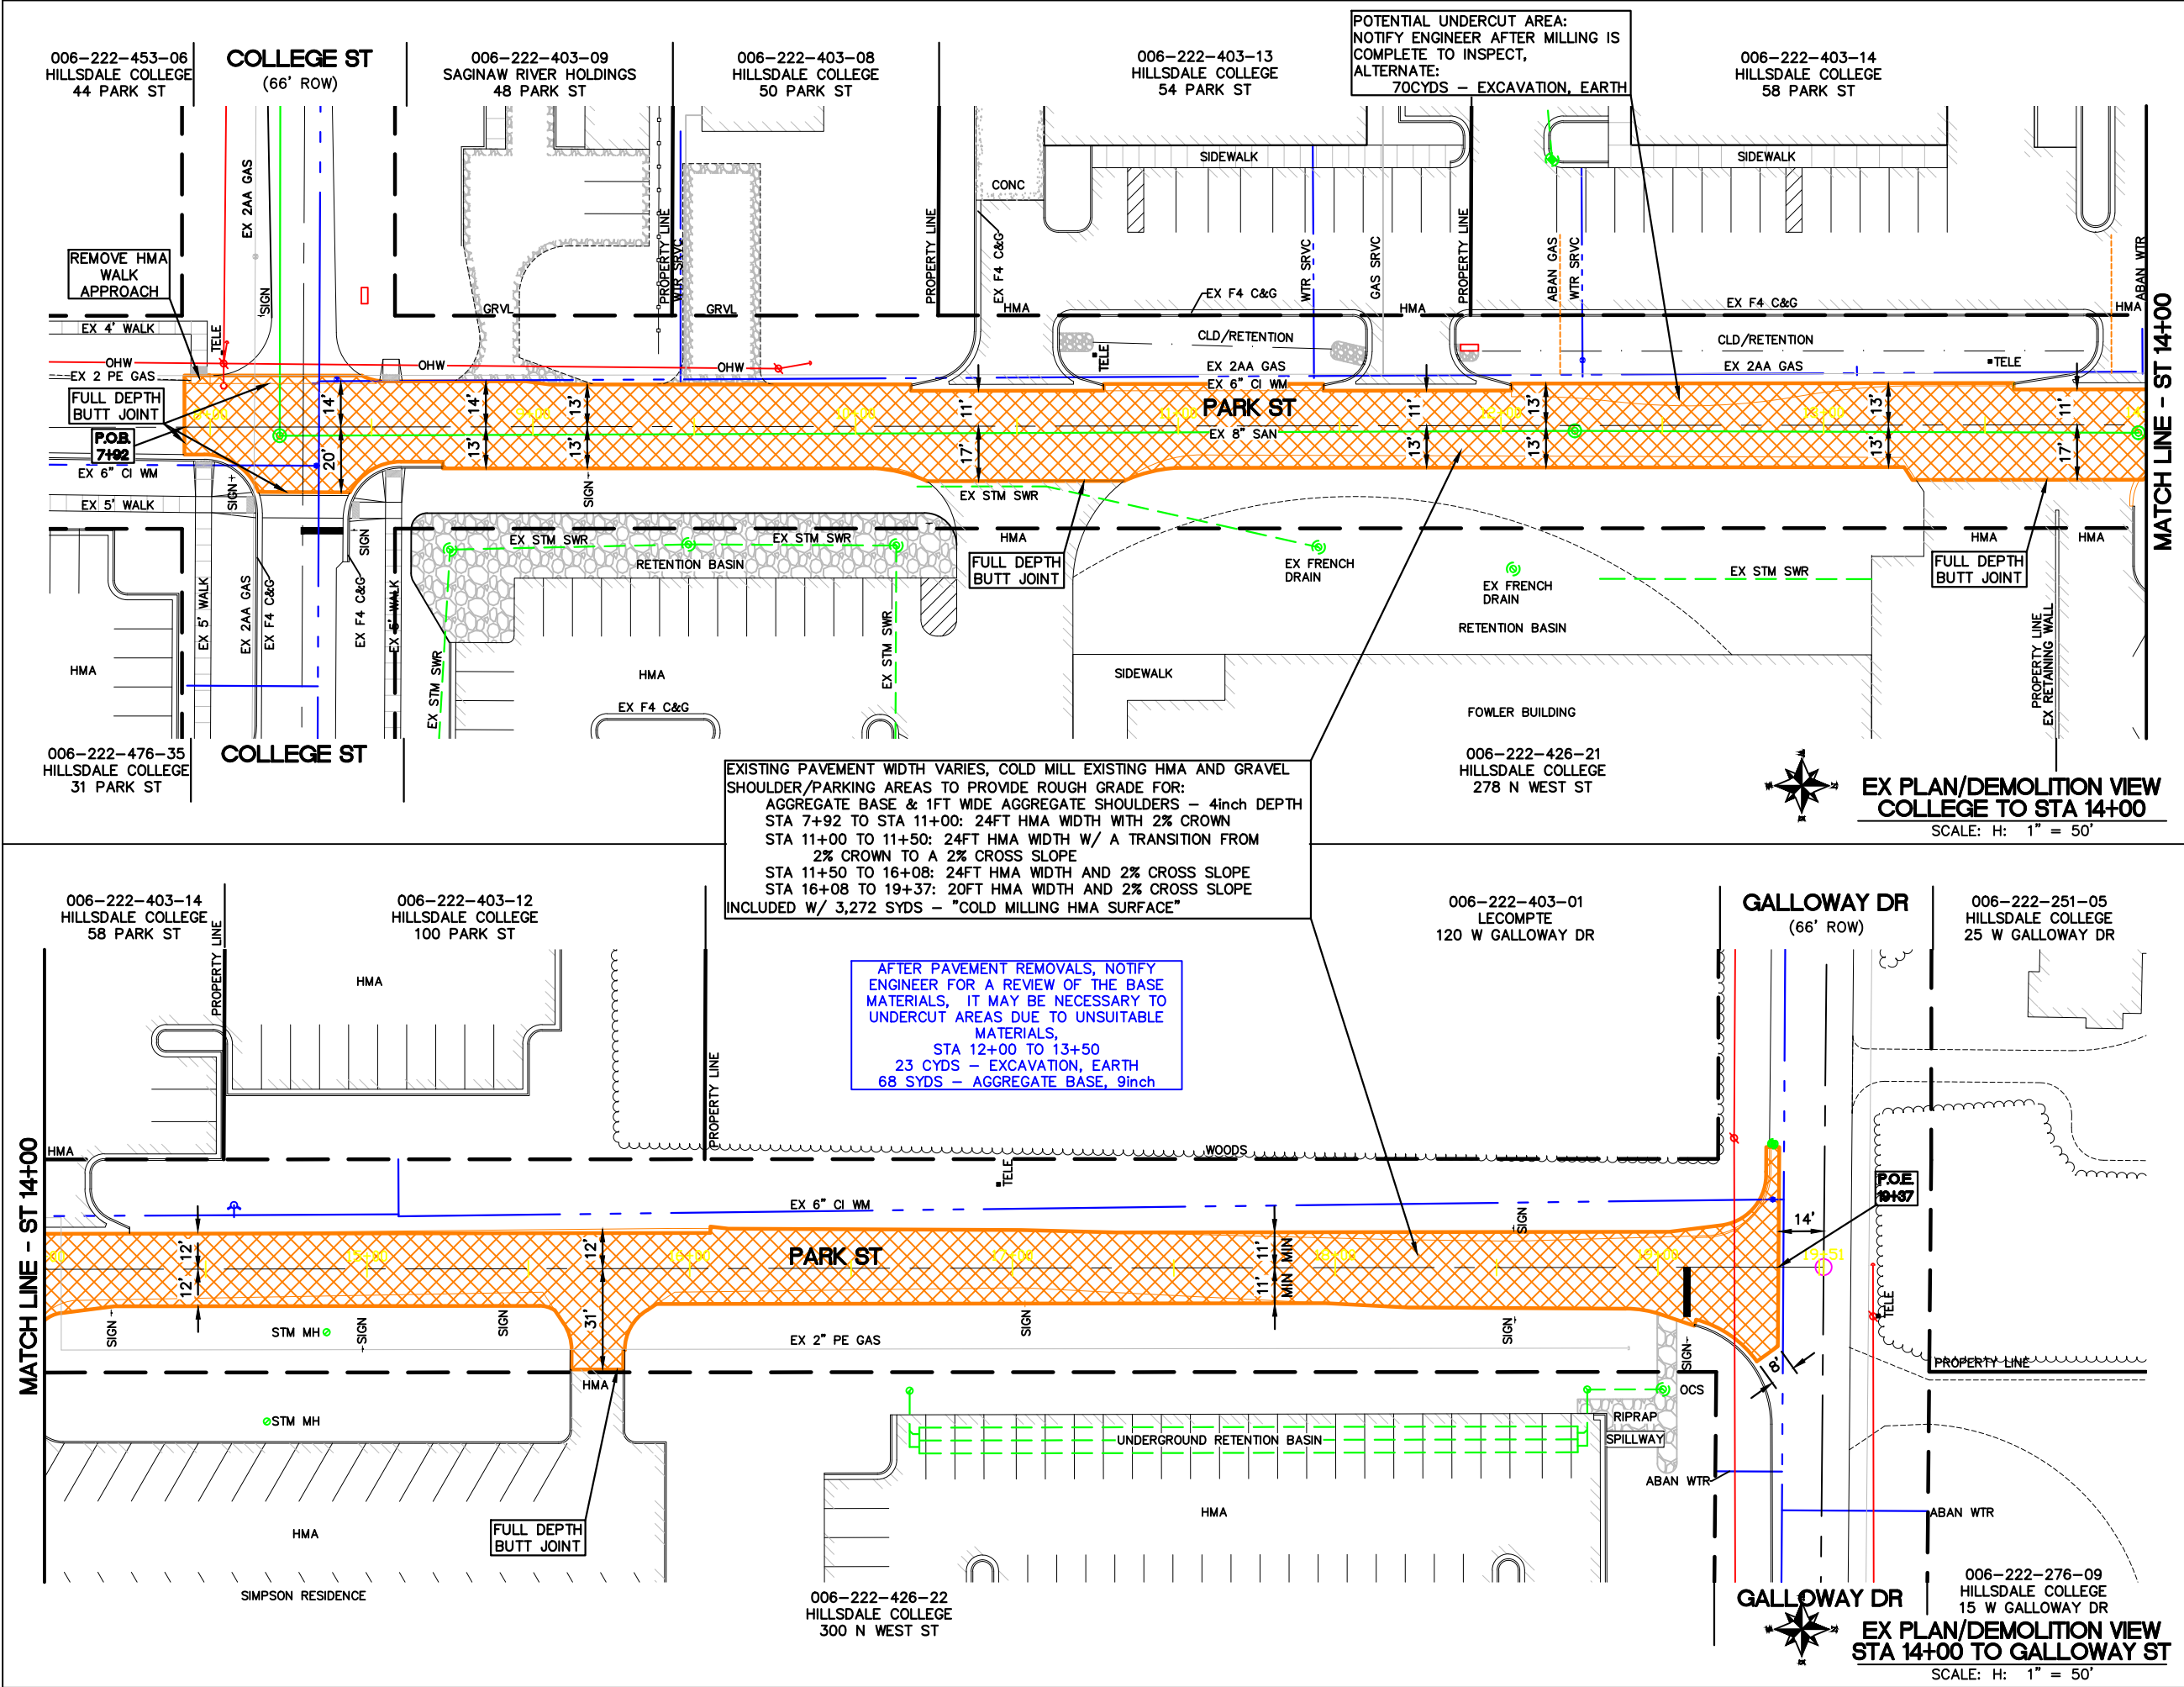


REVISIONS	DATE


**PARK ST RESURFACING
COLLEGE ST TO GALLOWAY ST**
SECTION 22, T6S-R3W
CITY OF HILLSDALE
HILLSDALE COUNTY, MICHIGAN

**EXISTING SITE PLAN
DEMOLITION PLAN**

SCALE	NONE	
	NAME	DATE
DESIGNED	RDS	9/24/26
DRAWN	RDS	9/24/26
CHECKED		

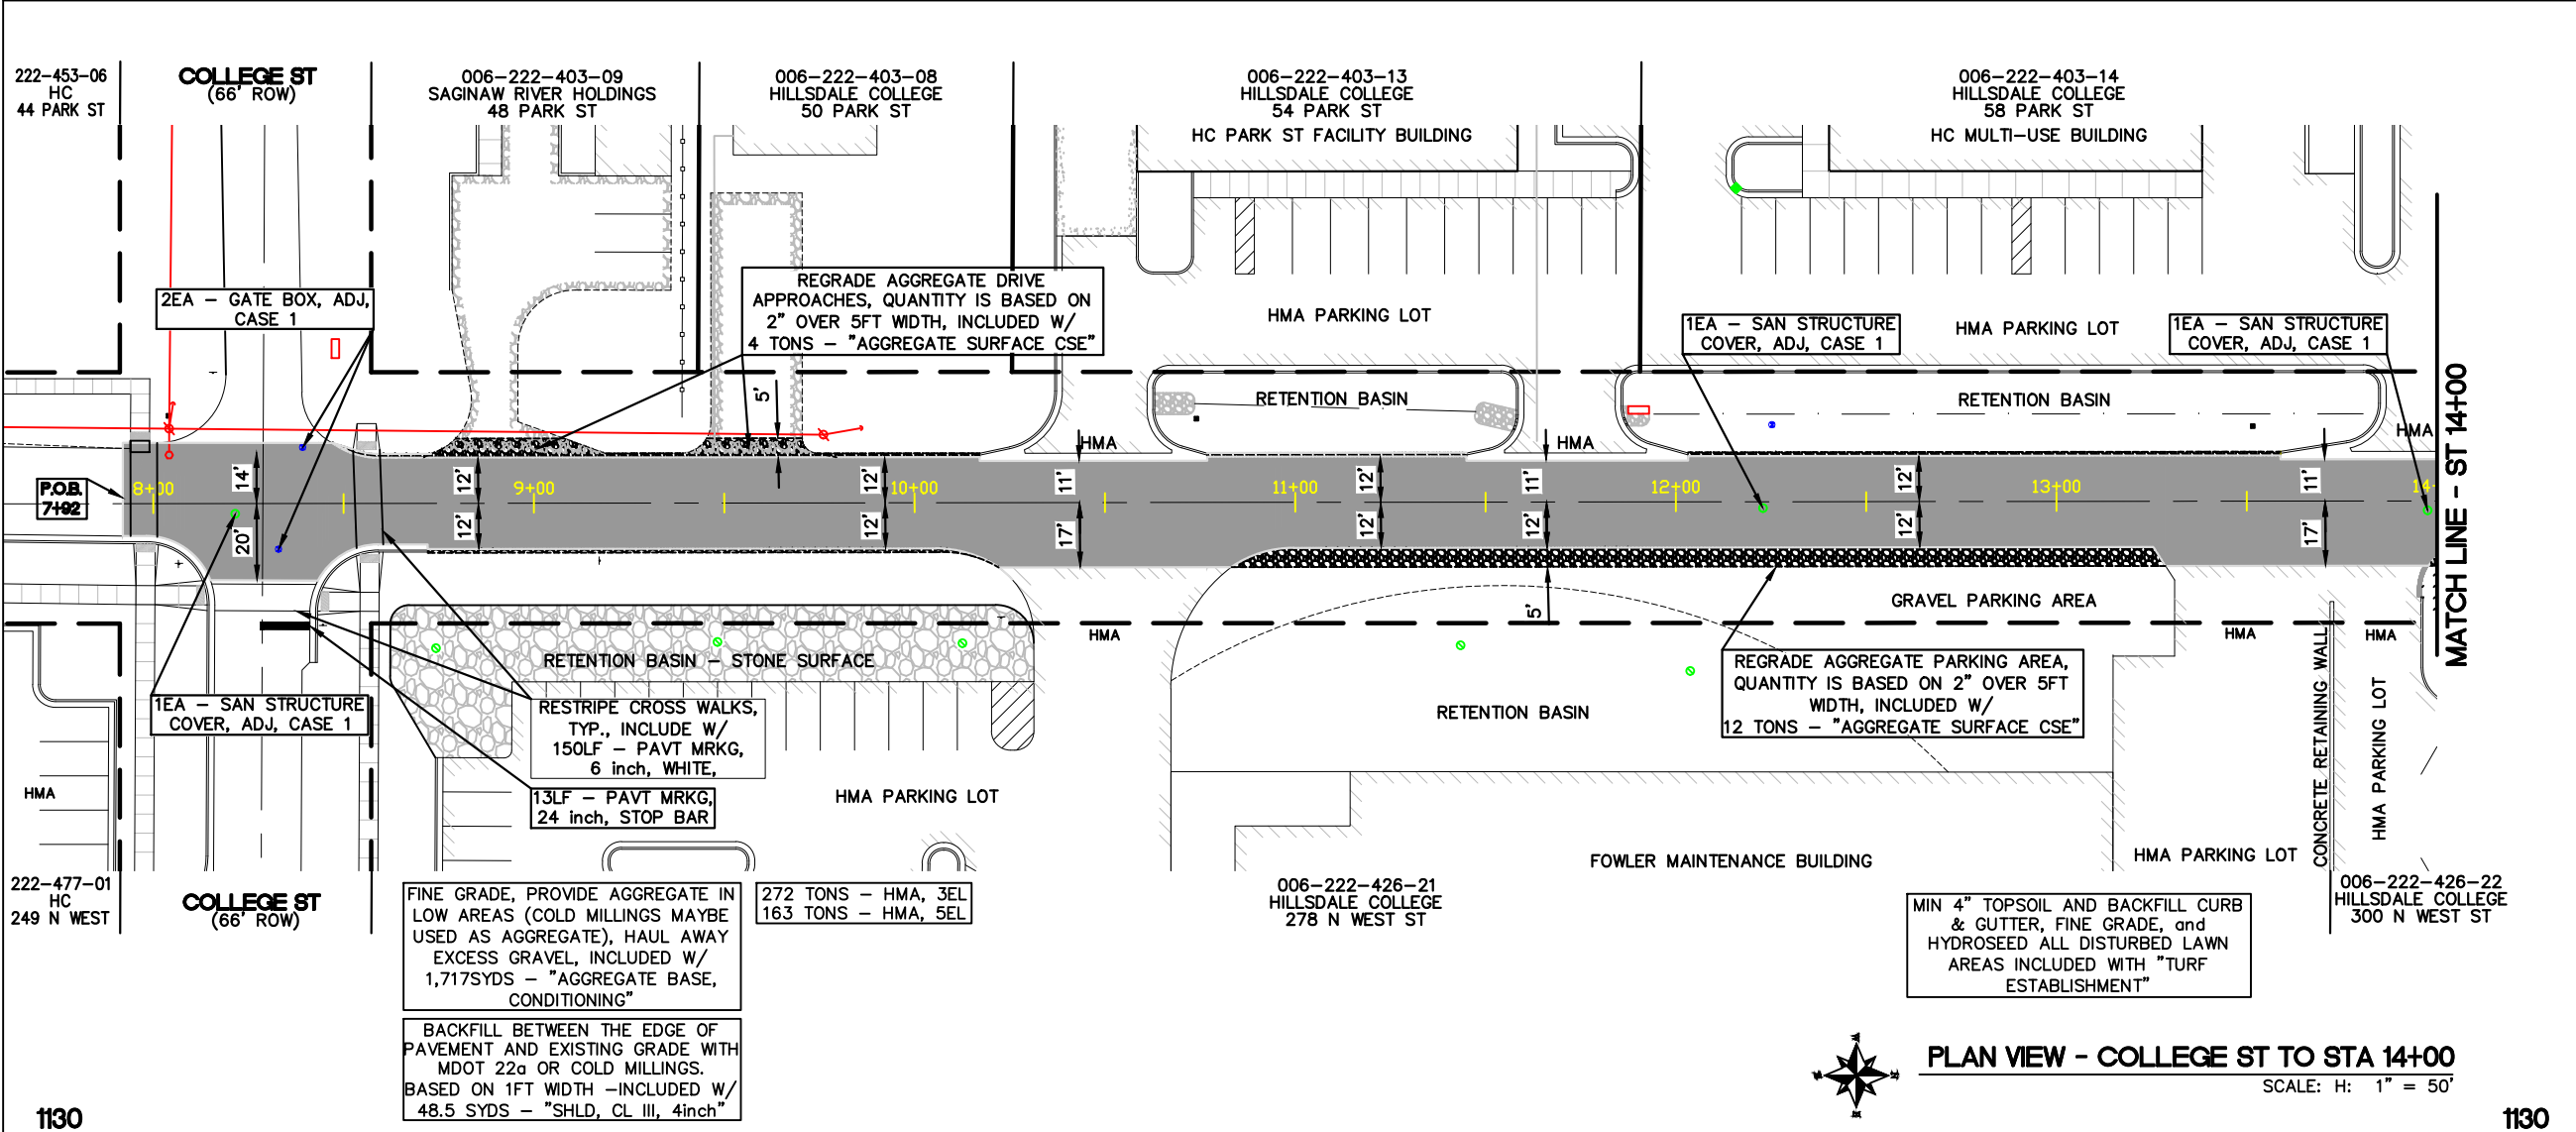

PLAN VIEW - COLLEGE ST TO STA 14+00
SCALE: H: 1" = 50'

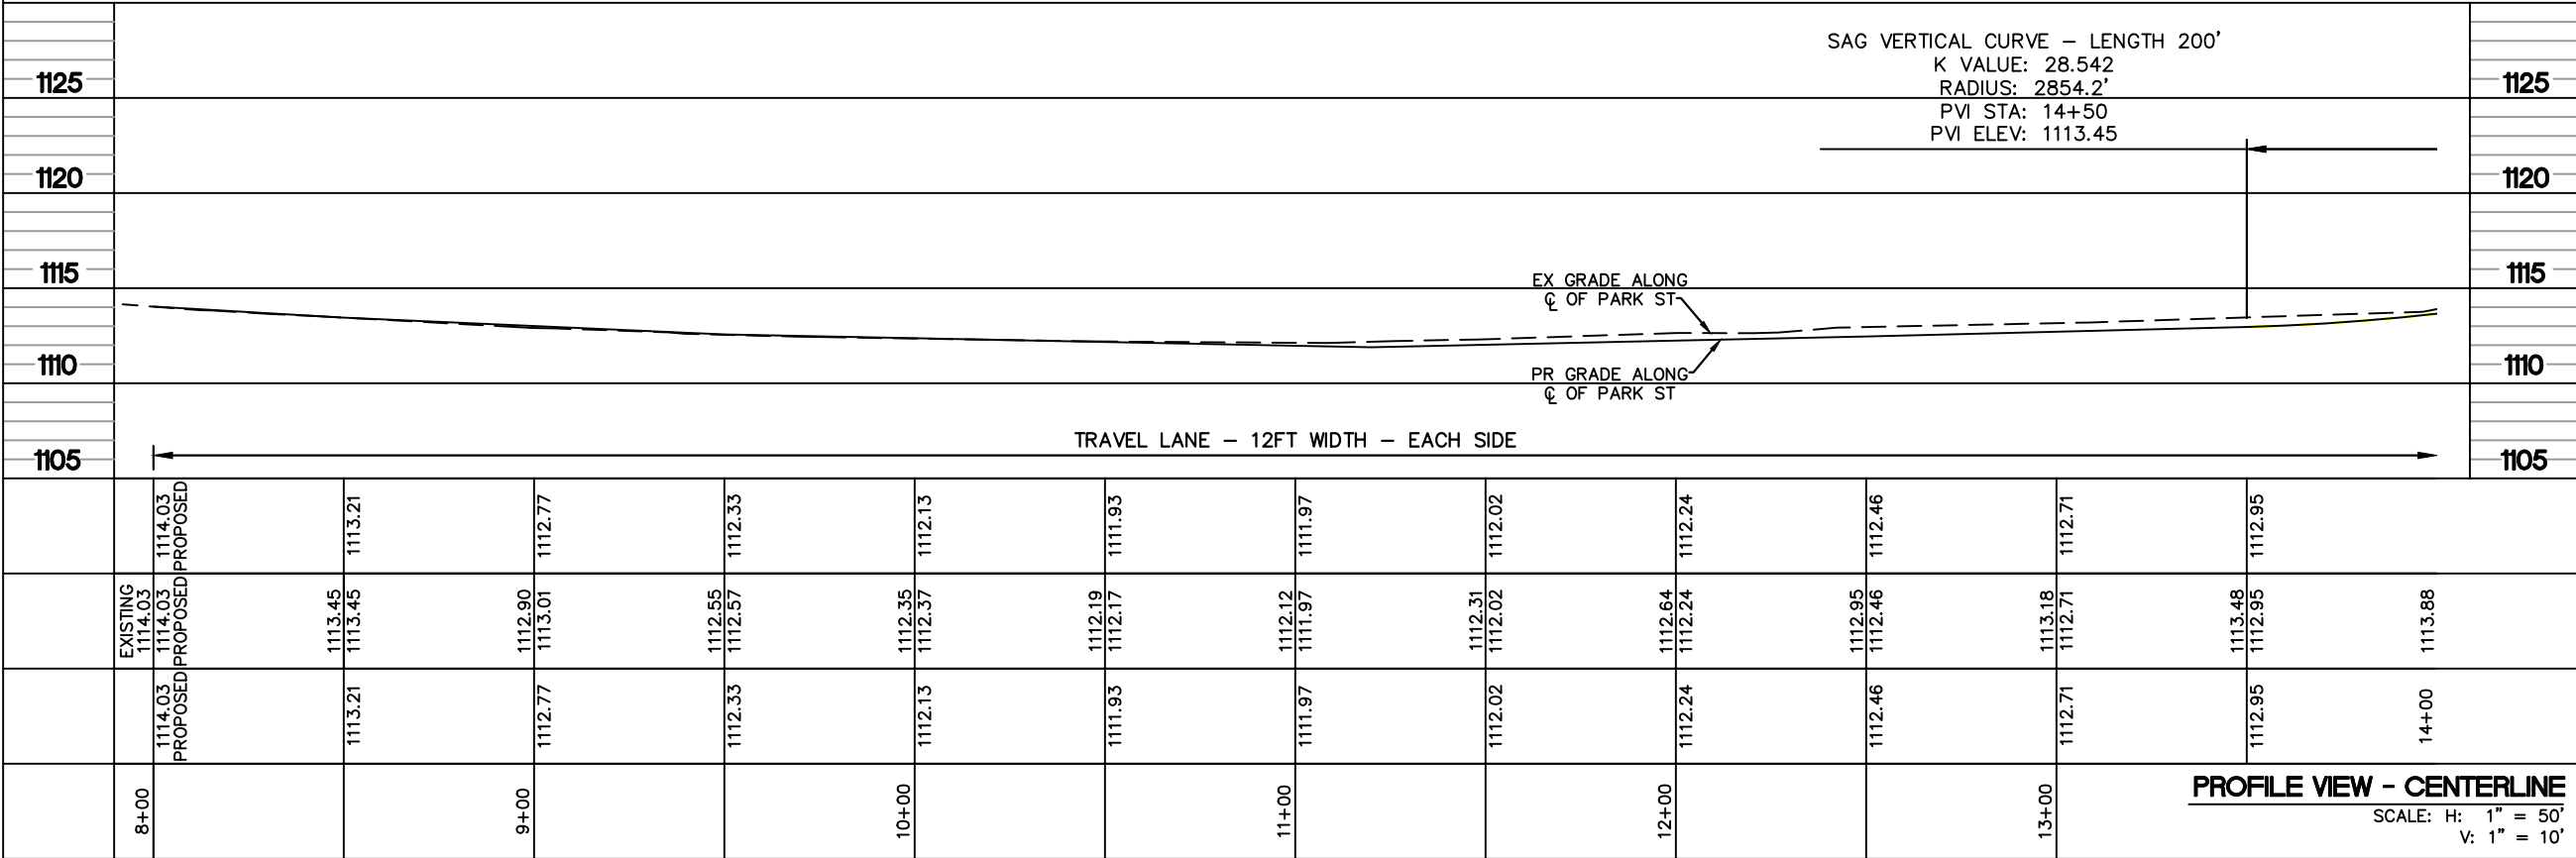


PROFILE VIEW - CENTERLINE
SCALE: H: 1" = 50'
V: 1" = 10'

REVISIONS	DATE

**PARK ST RESURFACING
COLLEGE ST TO GALLOWAY ST**
SECTION 22, T6S-R3W
CITY OF HILLSDALE
HILLSDALE COUNTY, MICHIGAN

**PLAN AND PROFILE
COLLEGE ST TO STA 14+00**

SCALE	NONE	
DESIGNED	NAME	DATE
	RDS	9/24/26
DRAWN	RDS	9/24/26
CHECKED		
DRAWING NO.		
C3		

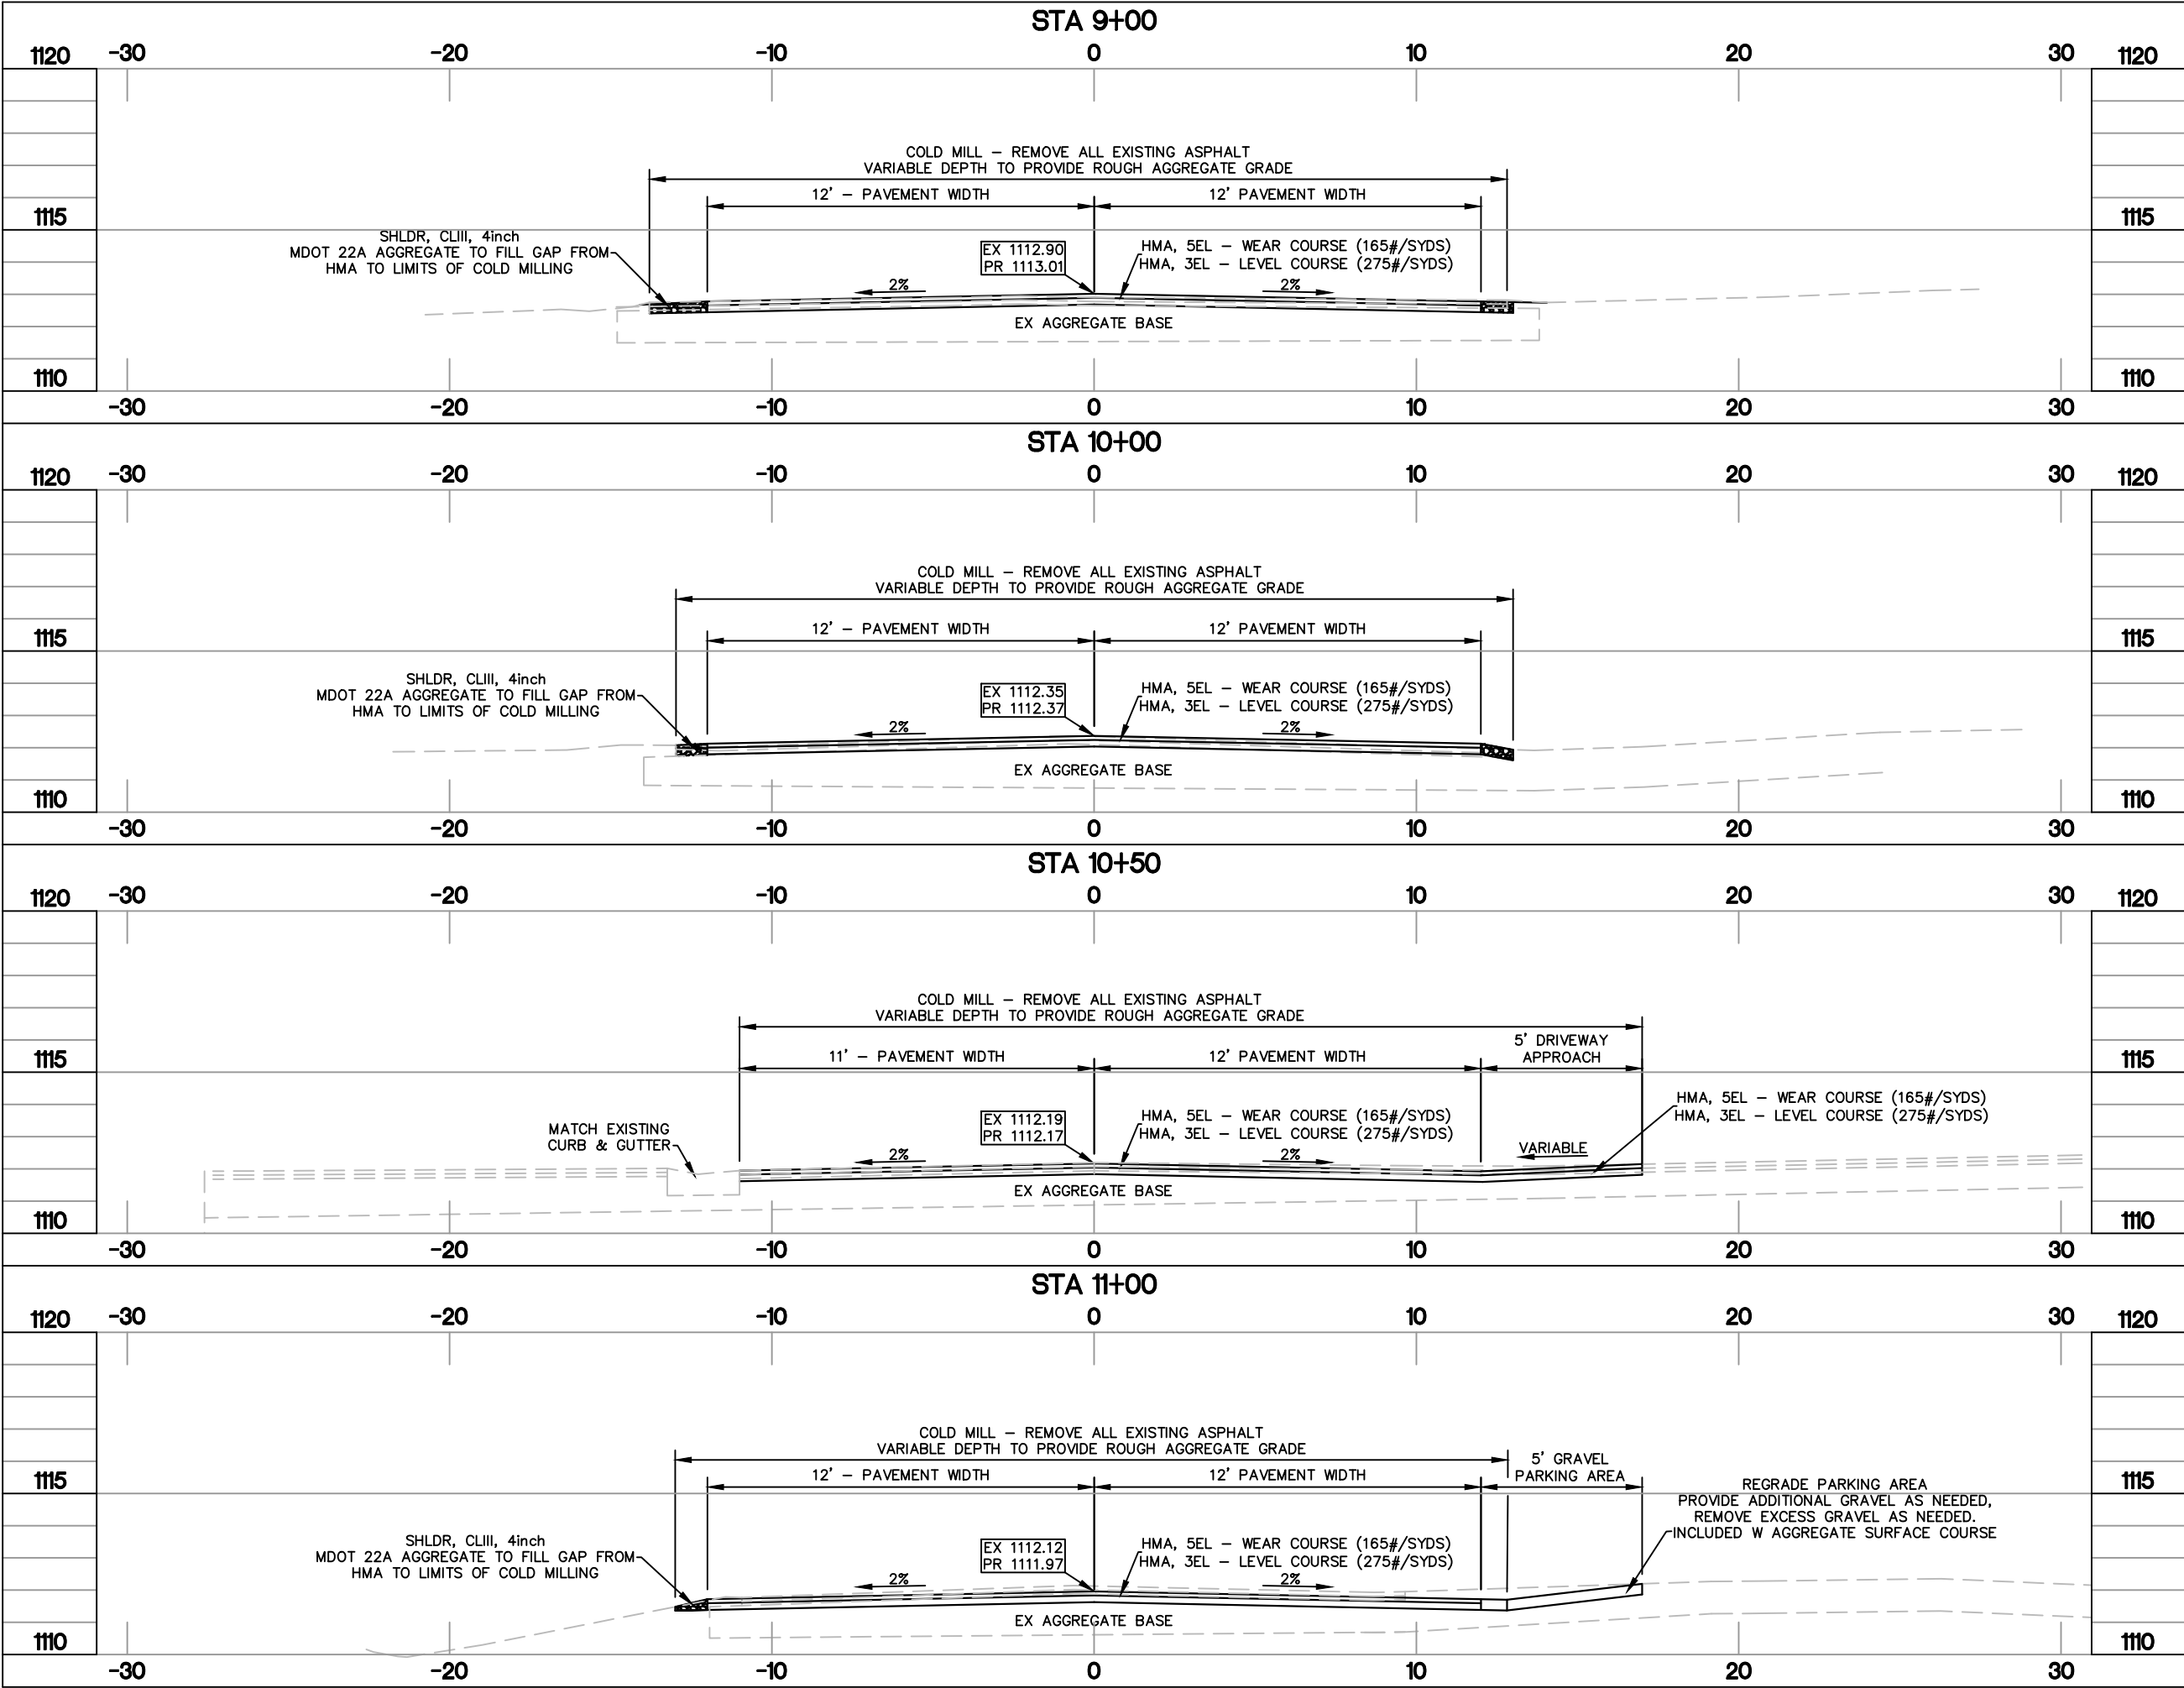

The City of

HILLSDALE

MICHIGAN

Board of Public Utilities

97 N BROAD ST/ 45 MONROE ST

HILLSDALE, MI 49242

REVISIONS	DATE

PARK ST RESURFACING

COLLEGE ST TO GALLOWAY ST

SECTION 22, T6S-R3W


CITY OF HILLSDALE

HILLSDALE COUNTY, MICHIGAN

CROSS SECTIONS

COLLEGE ST TO 11+00

SCALE	NONE	
	NAME	DATE
DESIGNED	RDS	9/17/26
DRAWN	RDS	9/17/26
CHECKED		
DRAWING NO.		
C5		

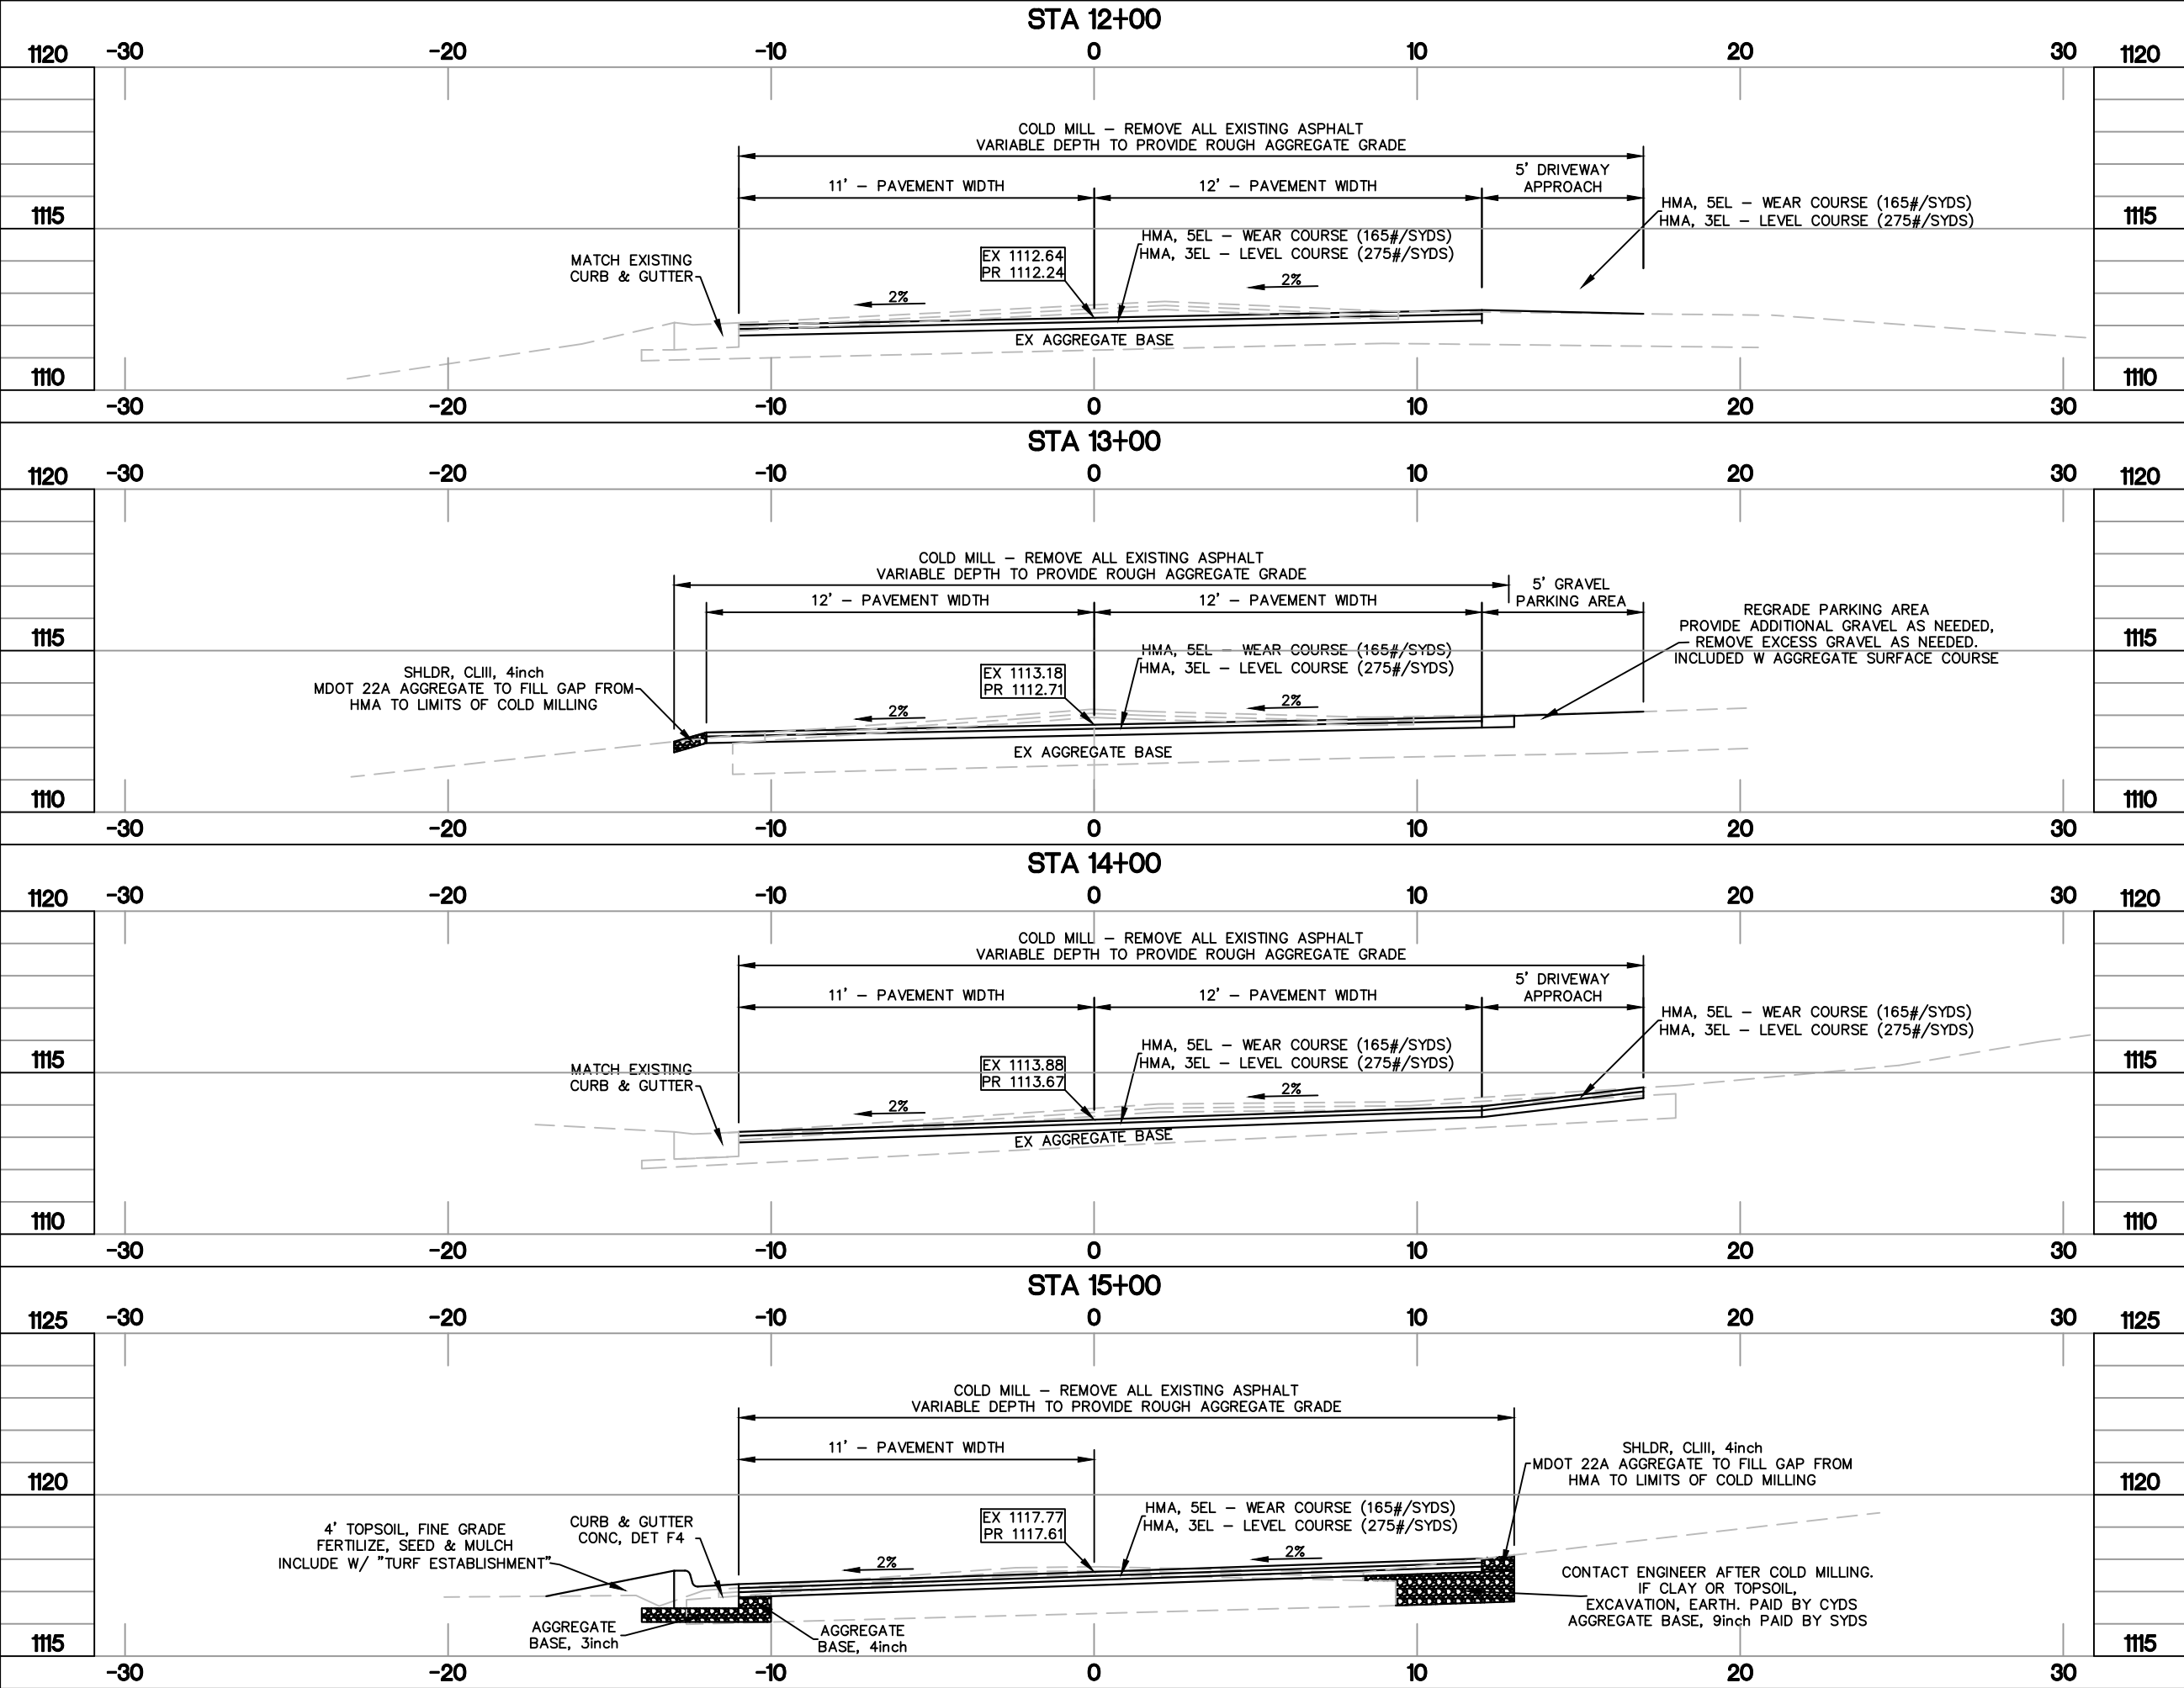


REVISIONS	DATE

PARK ST RESURFACING
COLLEGE ST TO GALLOWAY ST
SECTION 22, T6S-R3W
CITY OF HILLSDALE
HILLSDALE COUNTY, MICHIGAN

CROSS SECTIONS
STA 12+00 TO 15+00

SCALE	NONE	
	NAME	DATE
DESIGNED	RDS	9/24/26
DRAWN	RDS	9/24/26
CHECKED		
DRAWING NO.		
C6		

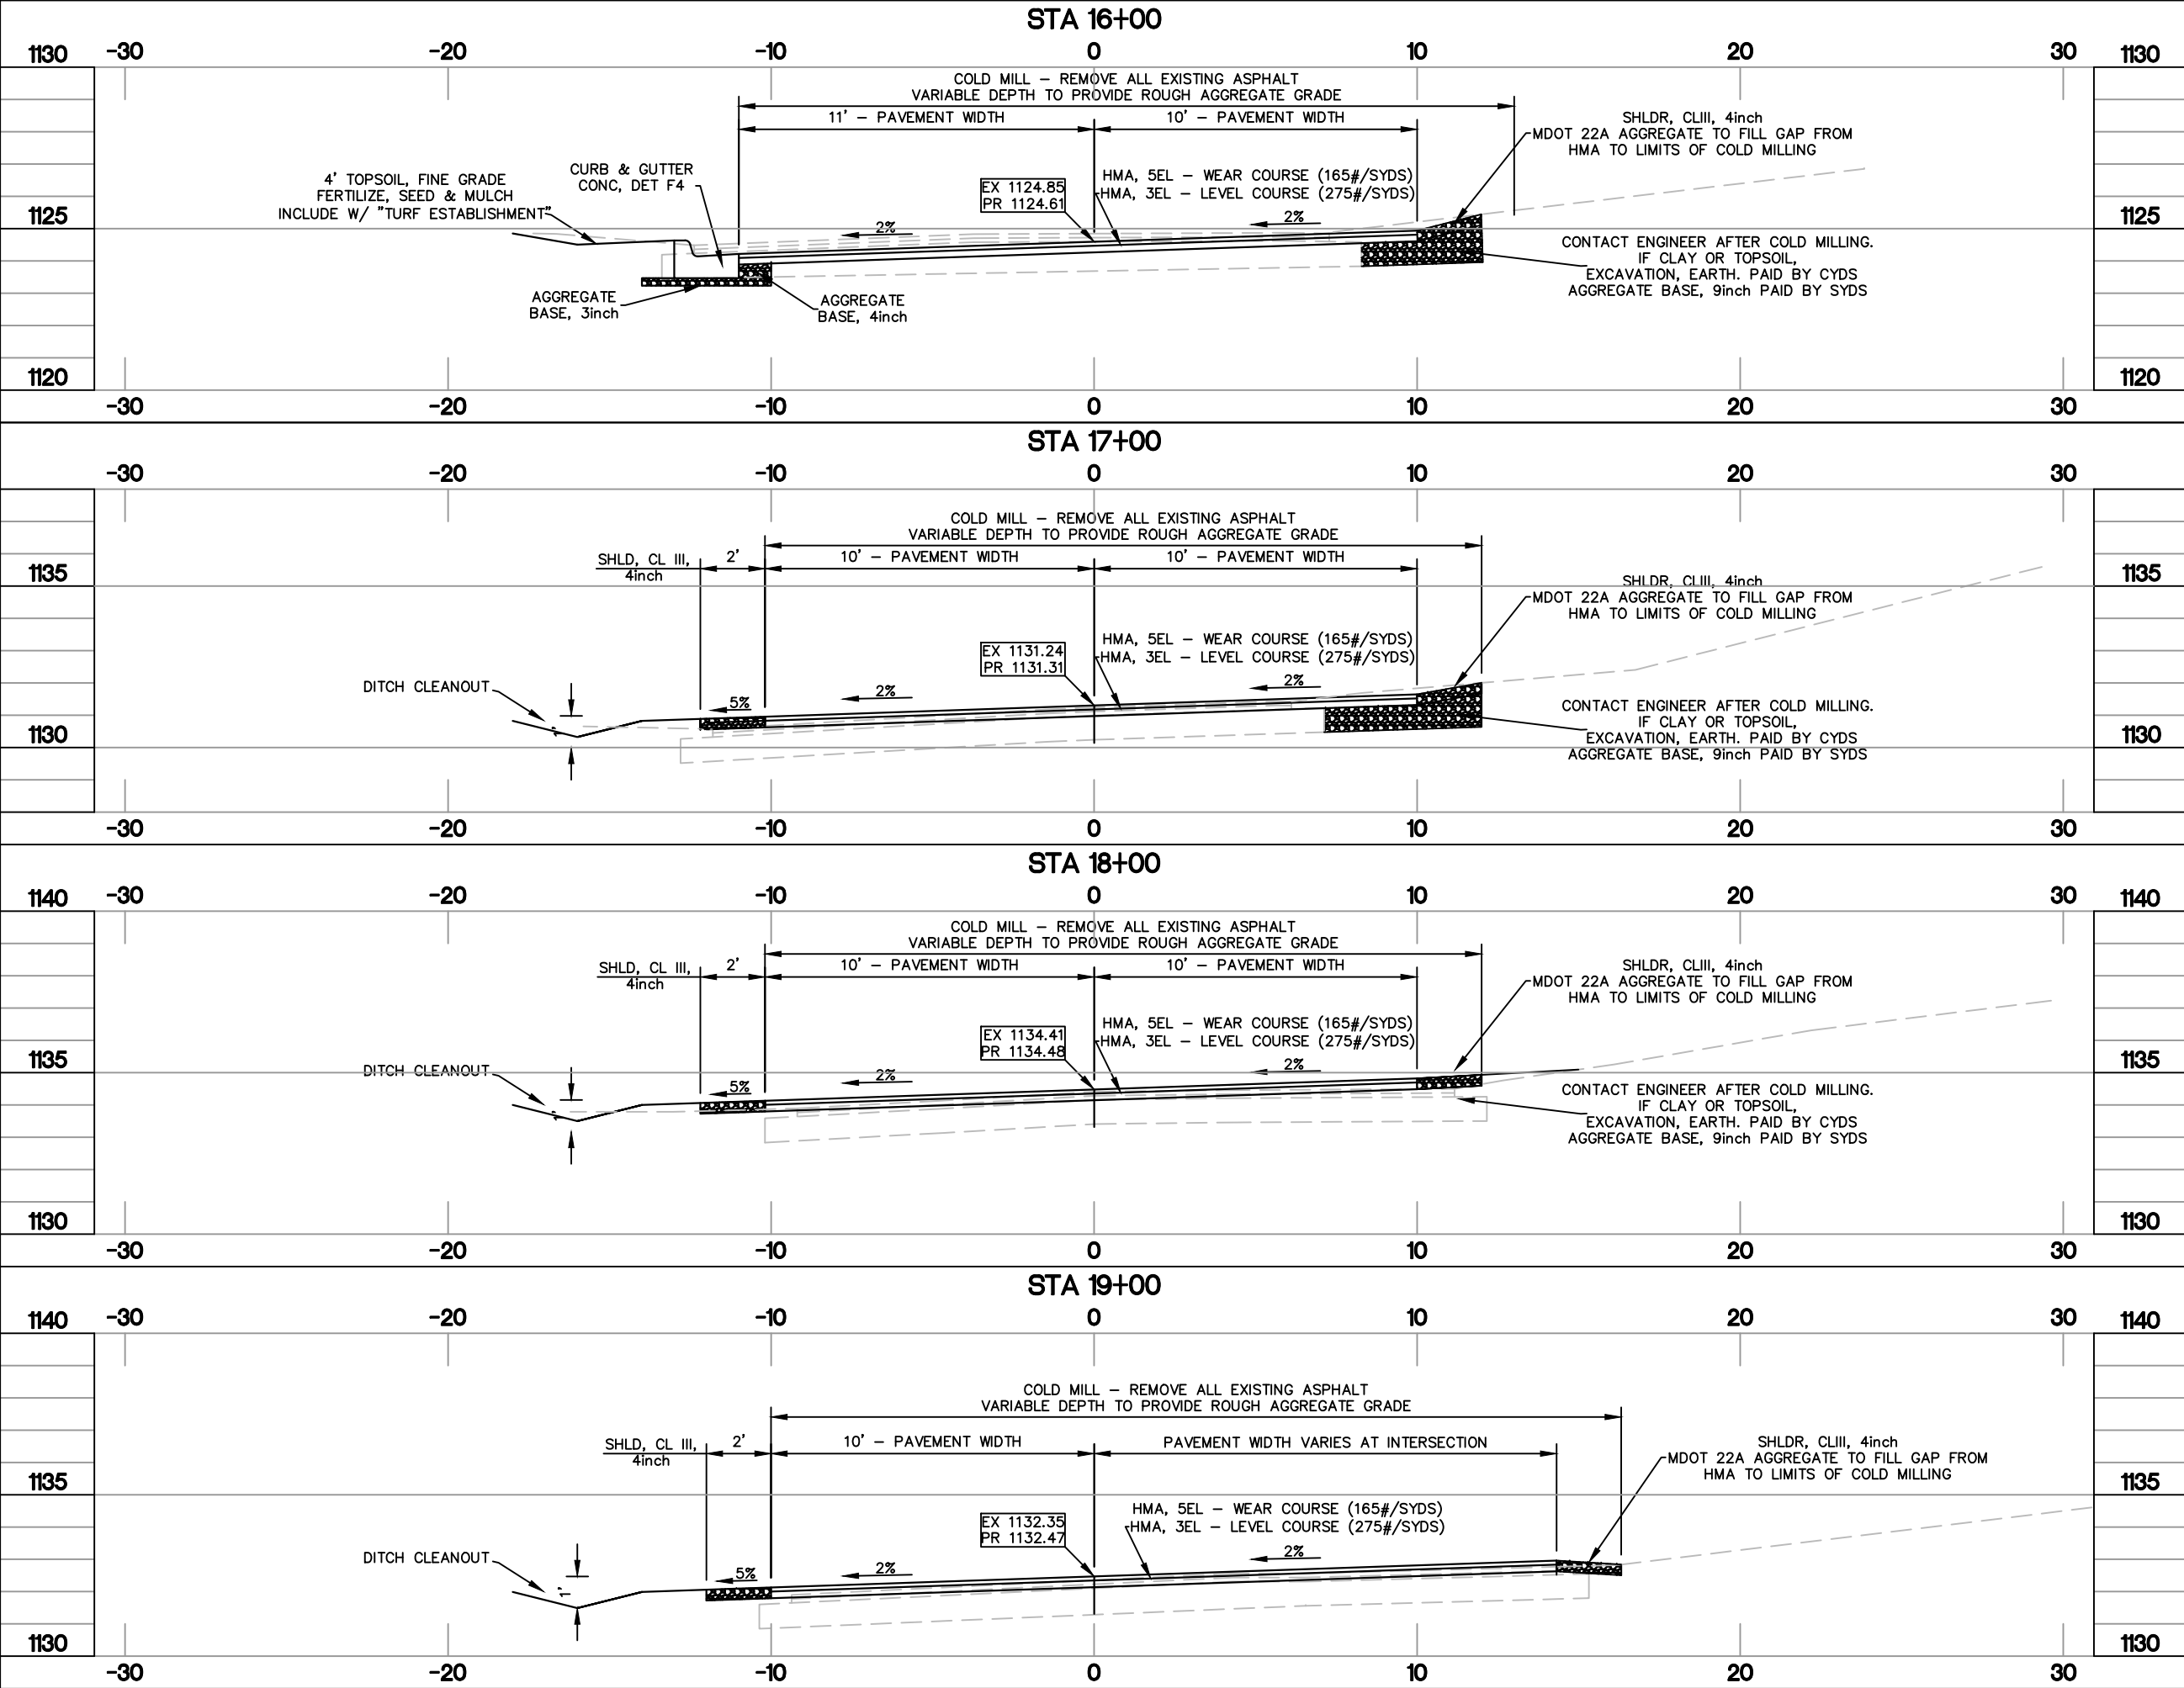

The City of
HILLSDALE
MICHIGAN
BPU
Board of Public Utilities
97 N BROAD ST/ 45 MONROE ST
HILLSDALE, MI 49242


REVISIONS	DATE

PARK ST RESURFACING
COLLEGE ST TO GALLOWAY ST
SECTION 22, T6S-R3W
CITY OF HILLSDALE
HILLSDALE COUNTY, MICHIGAN

CROSS SECTIONS
STA 16+00 TO GALLOWAY DR

SCALE	NONE	
	NAME	DATE
DESIGNED	RDS	9/24/26
DRAWN	RDS	9/24/26
CHECKED		
DRAWING NO.		
C7		

SIGNING REQUIREMENTS - SOUTH ST				
MAP SYMBOL	SIGN	SIGN DESIGNATION	SIGN	# of LOCATIONS
1		R 11-2	48 x 30	4
2		TYPE III BARRICADE	60 x 48 (LIGHTED) DOUBLE SIDED	18

 SIGNING REQUIREMENTS - SOUTH ST				
MAP SYMBOL	SIGN	SIGN DESIGNATION	SIGN	# of LOCATIONS
3		R 11-4 M 4-10	48 x 30 24 x 18	2
4		R 11-4 M 4-10	48 x 30 24 x 18	—

SIGNING REQUIREMENTS - SOUTH ST				
MAP SYMBOL	SIGN	SIGN DESIGNATION	SIGN	# of LOCATIONS
5		W 20-1	36 x 36	1
6		PEDESTRAIN BARRICADE	60 x 30	2

MAINTAINING TRAFFIC SCHEDULE


**PARK ST RESURFACING
COLLEGE ST TO GALLOWAY ST
SECTION 22, T6S-R3W
CITY OF HILLSDALE
HILLSDALE COUNTY, MICHIGAN
TRAFFIC CONTROL**

SCALE	NONE	
	NAME	DATE
DESIGNED	RDS	9/24/26
DRAWN	RDS	9/24/26
CHECKED		

DRAWING NO.

C8



Project Quantity Totals			
Item #	Item Description	Quantity	Units
Base Bid			
1100001	Mobilization, Max	1	LSUM
2050006	Ditch Cleanout, includes fertilizer, seed, a	3.5	Sta
2050016	Excavation, Earth	23	Cyd
3020008	Aggregate Base, 3 inch	105	Syd
3020010	Aggregate Base, 4 inch	26.5	Syd
3020050	Aggregate Base, Conditioning	3000	Syd
3020022	Aggregate Base, 9inch	70	Syds
3060006	Aggregate Surface Cse	16	Ton
3070147	Shld, CI III, 5 inch	190	Syd
5010002	Cold Milling HMA Surface	3287	Syd
5012012	HMA, 3EL	474	Ton
5012036	HMA, 5EL	284	Ton
8020038	Curb and Gutter, Conc, Det F4	215	Ft
8110127	Pavt Mrkg, Regular Dry, 6 inch, White	150	Ft
8117001	Pavt Mrkg, Regular Dry, 24 inch, Stop Bar	28	Ft
8127051	Traffic Control	1	LSUM
8130010	Riprap, Plain	3	Syd
8167011	Turf Establishment	575	Syd
8230431	Gate Box, Adj, Case 1	3	Ea
8252145	Sanitary Structure Cover, Adj, Case 1	3	Ea
Alternate: Widen Street to 24ft from Stat 13+96 to 19+37			
2050016	Excavation, Earth	96	Cyd
3020022	Aggregate Base, 9inch	290	Syds
5012012	HMA, 3EL	46	Ton
5012036	HMA, 5EL	28	Ton

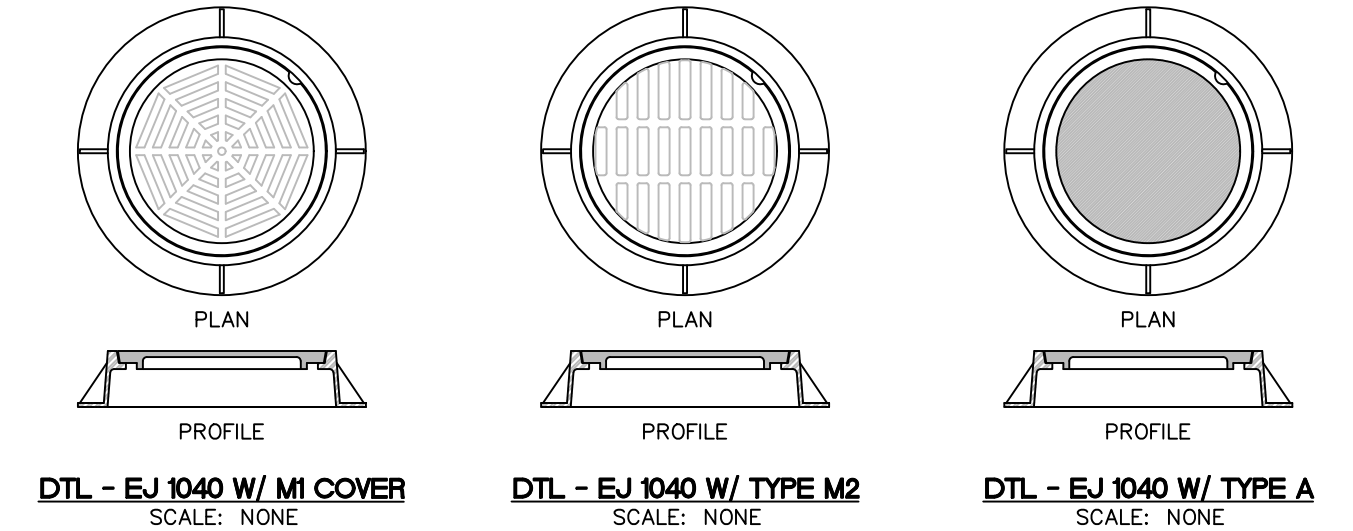

MANHOLES & CATCHBASIN W/ ROUND CASTING SHALL HAVE A MINIMUM CLEAR OPENING OF 24 INCHES. IF LESS THAN 24 INCHES, THE CASTING SHALL BE CHANGED TO EJ 1040, TYPE A FOR SANITARY MANHOLES, EJ 1040, TYPE M1 OR M2 FOR STORM SEWER UNLESS OTHERWISE NOTED ON THE PLANS, OR AS APPROVED BY THE DIRECTOR OF PUBLIC SERVICES

HMA APPLICATION TABLE					
COURSE	TYPE	ITEM	EST. YIELD	BINDER GRADE	
①	LEVELING	3EL	275 LBS/SYD	PG 58-28	
②	TOP	5EL	165 LBS/SYD	PG 58-28	

NOTE: BOND COAT SHALL BE APPLIED BETWEEN SUCCESSIVE COURSES OF HMA (PAYMENT INCLUDED IN HMA MIX). APPLICATION RATE 0.05 - 0.15 GAL/SYD SS-IH, AS DIRECTED BY ENGINEER.

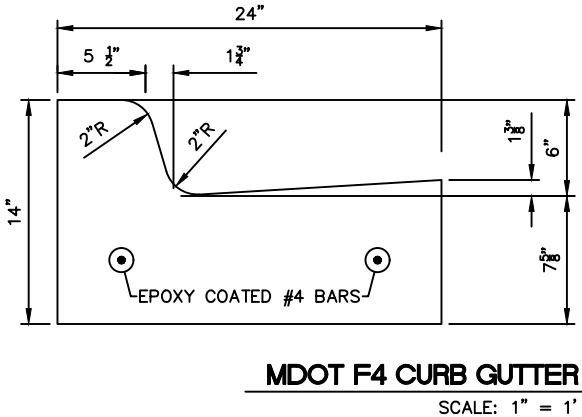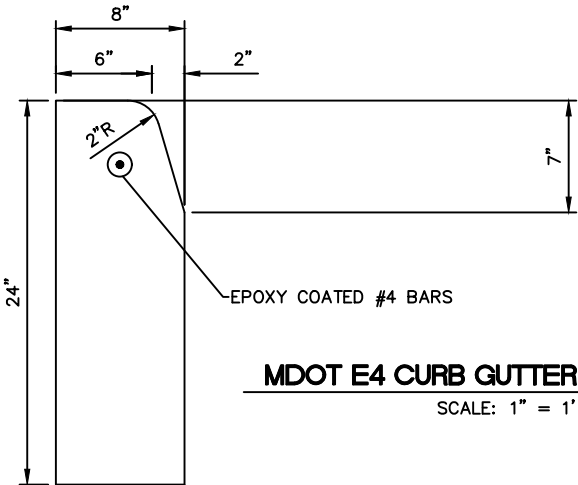

REVISIONS	DATE

PARK ST RESURFACING

COLLEGE ST TO GALLOWAY ST

SECTION 22, T6S-R3W

CITY OF HILLSDALE

HILLSDALE COUNTY, MICHIGAN

NOTE SHEETS

SCALE	NONE	
	NAME	DATE
DESIGNED	RDS	9/24/26
DRAWN	RDS	9/24/26
CHECKED		

CONSTRUCTION NOTES (APPLICABLE TO ALL SHEETS, AS NEEDED):

SOIL EROSION CONTROL MEASURES

TO PROTECT SLOPES AND DITCHES, SOD OR SEED/MULCH SHOULD BE PLACED AS SOON AS POSSIBLE AND AS DIRECTED BY THE ENGINEER. TEMPORARY SOIL EROSION AND SEDIMENTATION CONTROL MEASURES SHALL BE UTILIZED DURING CONSTRUCTION IN ACCORDANCE WITH THE PLANS AND SPECIFICATIONS AND AS NECESSARY TO CONTROL SOIL EROSION AND SEDIMENTATION AND AS DIRECTED BY THE ENGINEER.

PLAN ELEVATIONS

ELEVATIONS IN THESE PLANS ARE BASED ON USGS DATUM.

UNDERGROUND UTILITIES

FOR PROTECTION OF UNDERGROUND UTILITIES. THE CONTRACTOR SHALL DIAL 1-800-482-7171 A MINIMUM OF THREE WORKING DAYS EXCLUDING SATURDAYS, SUNDAYS & HOLIDAYS PRIOR TO EXCAVATING IN THE VICINITY OF UTILITY LINES. ALL "MISS DIG" PARTICIPATING MEMBERS WILL THUS BE ROUTINELY NOTIFIED. THIS DOES NOT RELIEVE THE CONTRACTOR OF THE RESPONSIBILITY OF NOTIFYING THE UTILITY OWNERS WHO MAY NOT BE PART OF THE "MISS DIG" ALERT SYSTEM.

EXISTING WATER MAINS AND SEWERS

THE CONTRACTOR SHALL BE RESPONSIBLE FOR ANY DAMAGE TO PROPERLY IDENTIFIED EXISTING WATER MAINS AND/OR EXISTING SEWERS DURING THE CONSTRUCTION OF THE PROJECT.

ADJUSTMENT OF CATCH BASINS

IT IS THE CONTRACTOR'S RESPONSIBILITY TO PLACE THE LOCATION AND ELEVATION OF ALL CATCH BASIN CASTINGS PROPERLY ALIGNED WITH THE PROPOSED CURB. ADJUSTMENT OF CASTINGS ON NEW STRUCTURES IS INCLUDED IN PAYMENT FOR THE DRAINAGE STRUCTURE COVER SPECIFIED. ADJUSTMENT OF CASTINGS ON EXISTING STRUCTURES WILL BE PAID AS DR STRUCTURE COVER, ADJ, CASE 1. THESE ITEMS INCLUDE ALL BLOCK OR GRADE RINGS NECESSARY FOR PROPER ADJUSTMENT.

PROPERTY CORNER PRESENTATION

CONTRACTOR SHALL TAKE CARE TO ENSURE THAT PROPERTY CORNERS BEHIND THE SIDEWALKS SCHEDULED FOR REMOVAL AND REPLACEMENT ARE NOT DISTURBED.

SALVAGE

THE CITY RESERVES THE RIGHT TO SALVAGE ALL EXISTING MATERIALS (CASTINGS, HYDRANTS, SIGNS, ETC). MATERIALS DESIRED TO BE SALVAGED SHALL BE STOCKPILED WITHIN THE PROJECT LIMITS FOR THE CITY TO PICK UP. ITEMS THAT THE CITY DECIDES NOT TO SALVAGE BECOME PROPERTY OF THE CONTRACTOR.

CURB DIMENSIONS

ALL CURB DIMENSIONS SHALL BE FROM BACK OF CURB UNLESS OTHERWISE INDICATED

LAWN SPRINKLER SYSTEMS AND LANDSCAPING

OWNERS OF EXISTING LAWN SPRINKLER SYSTEMS AND/OR LANDSCAPING SHALL BE NOTIFIED (IN WRITING WITH A COPY SEND TO THE ENGINEER) BY THE CONTRACTOR TWO WEEKS IN ADVANCE OF ANY WORK TO BE DONE THAT WILL AFFECT THOSE SYSTEMS AND/OR LANDSCAPING. IF THE PROPERTY OWNER FAILS TO RELOCATE THE LAWN SPRINKLER SYSTEM PRIOR TO THE CONTRACTOR BEGINNING WORK, AND IF THE CONTRACTOR CUTS CUTS THE SYSTEM DURING THE CONSTRUCTION, THE CONTRACTOR SHALL CAP THE SYSTEM PIPE AND WITNESS THE LOCATION OF THE CAP WITH A WOODEN STAKE FOR THE PROPERTY OWNERS USE. THE CONTRACTOR SHALL PLACE THE SALVAGED SPRINKLER HEADS ON THE PROPERTY OWNERS PROPERTY. IF THE PROPERTY OWNER FAILS THE RELOCATE THE LANDSCAPING PRIOR TO THE CONTRACTOR BEGINNING WORK, THE CONTRACTOR SHALL CAREFULLY SALVAGE THE LANDSCAPING ITEMS AND STOCKPILE THEM ON THE PROPERTY OWNERS PROPERTY FOR THE PROPERTY OWNER. ANY OTHER MODIFICATION TO THE LAWN SPRINKLER SYSTEMS AND/OR LANDSCAPING, IS THE RESPONSIBILITY OF THE OWNER AND IS NOT PART OF THE CONTRACT. THIS WORK IS INCLUDED IN OTHER ITEMS OF THE PROJECT.

CONCRETE WORK

THE CONTRACTOR SHALL NOTIFY THE ENGINEER OF PLANS TO POUR CONCRETE A MINIMUM OF 24 HOURS BEFORE THE POUR. THE CONTRACTOR SHALL PROVIDE A MINIMUM OF TWO HOURS BETWEEN FORMING A SECTION OF FLAT WORK AND POURING THE SECTION TO ALLOW FOR INSPECTION OF THE GRADES, GRADING, AND SUB-BASE. FAILURE TO PROVIDE NOTICE AND TIME FOR INSPECTION WILL BE CONSIDERED CAUSE TO REJECT THE PRODUCT OR CAUSE TO REQUIRE RESCHEDULING OF THE WORK, WITH NO ADJUSTMENTS TO THE COMPLETION DATES.

SUBBASE (CIP)

WHEN THE NATURAL MATERIAL MEETING SUBBASE REQUIREMENTS IS LEFT IN PLACE, IT WILL NOT BE PAID FOR. THE GRADING AND COMPACTIVE WORK REQUIRED SHALL BE INCLUDED IN COMPENSATION FOR THE ROADWAY GRADING. EXCAVATION FOR INSTALLATION OF NEW SAND SUBBASE, IF REQUIRED, IS TO BE INCLUDED IN SUBBASE (CIP).

DRIVEWAYS

EXISTING DRIVEWAYS SHALL BE REMOVED WHERE NECESSARY, WHERE SHOWN ON PLANS OR DIRECTED BY ENGINEER, AND SHALL BE PAID FOR AS PAVT, REM. GRADING AND PREPARATION FOR NEW DRIVEWAY SHALL BE INCLUDED IN ROADWAY GRADING. CONTRACTOR SHALL MAINTAIN ACCESS TO DRIVEWAYS DURING CONSTRUCTION INCLUDED IN ROADWAY GRADING.

NOTICE TO RESIDENTS

THE CONTRACTOR SHALL NOTIFY RESIDENTS 24 HOURS IN ADVANCE OF DISRUPTION TO SERVICE, SUCH AS DRIVEWAY CLOSING OR UTILITY SERVICE.

RELOCATION OF GUY ANCHORS

CITY OF HILLSDALE B.P.U. GUY ANCHOR RELOCATIONS WILL BE RELOCATED BY THE UTILITY COMPANY THROUGHOUT THE PROJECT TO A LOCATION DETERMINED IN THE FIELD ALLOWING NEW SEWER CONSTRUCTION. THE CONTRACTOR SHALL COORDINATE THE CONSTRUCTION ACTIVITIES WITH THE GUY ANCHOR RELOCATIONS.

SAW CUTTING

SAW CUTTING OF EXISTING PAVEMENT SHALL BE INCLUDED IN THE UNIT PRICE FOR THE ITEM BEING REMOVED.

SAWCUTTING PAVEMENT

SAWCUTTING EXISTING PAVEMENT AT REMOVAL LIMITS WHERE INDICATED ON THE PLANS AND AS DIRECTED BY THE ENGINEER SHALL BE INCLUDED IN ROADWAY GRADING.

ROADWAY GRADING

ROADWAY GRADING SHALL INCLUDE REMOVAL OF ALL BASE MATERIALS REGARDLESS OF THICKNESS TO A DEPTH SUFFICIENT TO INSTALL THE REQUIRED NEW SUBBASE AND BASE DEPTHS. THE CONTRACTOR SHALL MAINTAIN A MINIMUM OF ONE LANE OF TRAFFIC AT ALL TIMES TO ALLOW EMERGENCY VEHICLE ACCESS AND FOR ACCESS TO LOCAL BUSINESSES AND RESIDENCES.

CURB AND GUTTER

PLACEMENT OF AND PAYMENT FOR CONCRETE CURB AND GUTTER INCLUDES PLACING REBAR DOWELS EPOXY ANCHORED INTO EXISTING CURB AND GUTTER AT POINTS OF CONNECTION IN ACCORDANCE WITH MDOT STANDARD PLAN R-30-G.

SURFACE RESTORATION

AREAS DISTURBED BY CONSTRUCTION, SURFACE SHALL BE GRADED SMOOTH AND RESTORED WITH 4" OF NEW TOPSOIL, HYDROSEEDDED, FERTILIZED, MULCHED, AND ANCHORING MULCHED. SLOPES OF 1:2 OR STEEPER SHALL RECEIVE SLOPE RESTORATION PEGGED IN PLACE. AREAS BETWEEN THE CURB AND SIDEWALK SHALL BE FILLED AND GRADED SMOOTH AND RESTORED AS NOTED ABOVE. RESTORATION SHALL BE FROM BACK OF CURB TO RIGHT OF WAY AS DIRECTED BY ENGINEER. RESTORATION OF DISTURBED AREAS OUTSIDE OF THE STREET RIGHT-OF-WAY WILL NOT BE PAID FOR SEPARATELY UNLESS SHOWN ON THE PLANS OR AS DIRECTED BY ENGINEER. SURFACE RESTORATION WILL BE PAID FOR AS SLOPE RESTORATION.

MAINTAINING TRAFFIC

CONTRACTOR SHALL MAINTAIN ACCESS TO LOCAL RESIDENTS AND EMERGENCY VEHICLES DURING CONSTRUCTION. CONTRACTOR SHALL PROVIDE TEMPORARY AGGREGATE AT DRIVEWAYS AS NECESSARY TO MAINTAIN ACCESS. TEMPORARY GRAVEL INCLUDED IN ROADWAY GRADING.

WATER SERVICES

CITY OF HILLSDALE BPU OR THEIR CONTRACTOR WILL REPLACE ALL REQUIRED WATER SERVICES IN THE PROJECT AREA DURING CONSTRUCTION. CONTRACTOR IS RESPONSIBLE TO COORDINATE WITH THE CITY OF HILLSDALE.

ADJUSTMENT OF SANITARY SEWER STRUCTURES: IT IS THE CONTRACTOR'S RESPONSIBILITY TO PLACE THE LOCATION AND ELEVATION OF ALL CASTINGS TO BE PROPERLY ALIGNED WITH THE FINISH GRADE. SANITARY CASTING THAT DO NOT PROVIDE AN OPENING OF 24", ARE TO BE REPLACED WITH MDOT COVER "B", AND INCLUDED IN THE COST OF THE ADJUSTMENT. ADJUSTMENT OF CASTINGS ON EXISTING STRUCTURES WILL BE PAID AS SANITARY STRUCTURE COVER, ADJ, CASE 1 OR 2. THESE ITEMS INCLUDE ALL CASTINGS, BLOCK OR ADJUSTING RINGS AS NECESSARY FOR PROPER ADJUSTMENT.

ADJUSTMENT OF GATE BOXES AND WATER SHUTOFF BOXES: IT IS THE CONTRACTOR'S RESPONSIBILITY TO PLACE THE LOCATION AND ELEVATION OF ALL GATE BOXES AND WATER SHUTOFF BOXES TO BE PROPERLY ALIGNED WITH THE FINISH GRADE. ADJUST OF CASTINGS ON EXISTING GATE BOXES WILL BE PAID AS GATE BOX, ADJ, CASE 1 OR 2. THESE ITEMS INCLUDE ALL ADJUSTING RINGS AS NECESSARY FOR PROPERT ADJUSTMENT

PUBLIC UTILITIES: THE EXISTING UTILITIES LISTED BELOW AND SHOWN ON THE PLANS REPRESENT THE BEST INFORMATION AVAILABLE. THIS INFORMATION DOES NOT RELIEVE THE CONTRACTOR OF THE RESPONSIBILITY TO VERIFY THEIR ACCURACY OR THE RESPONSIBILITY IN CASE UTILITIES HAVE BEEN REMOVED OR CONSTRUCTED.

GAS:

MICHIGAN GAS UTILITY

70 SAUK RIVER DRIVE

COLDWATER, MI 49036

P - 517-781-0511

ATTN: DONALD SEEKMAN

donald.seekman@michigangasutilities.com

ELECTRIC:

CITY OF HILLSDALE BPU

45 MONROE STREET

HILLSDALE, MI 49242

P - 517-437-6417

ATTN: DAVID MACKIE

CABLE TELEVISION:

COMCAST

25626 TELEGRAPH RD.

SOUTHFELD, MI 48034

P - 734-359-1669

ATTN: JEFF DOBIES

TELEPHONE:

AT&T

1041 HURST ROAD

JACKSON, MI 49201

P - 248-494-2742

ATTN: STEVE ALLSHOUSE

SA3146@att.com

WATER/SEWER:

CITY OF HILLSDALE BPU

45 MONROE STREET

HILLSDALE, MI 49242

P - 517-437-6412

ATTN: CRAIG WICKHAM

cwickham@cityofhillsdale.com

PUBLIC WORKS:

CITY OF HILLSDALE

149 WATER WORKS AVE

HILLSDALE, MI 49242

517-437-6491

ATTN: JASON BLAKE

jblake@cityofhillsdale.org

THE CONTRACTOR SHALL EXPOSE AND VERIFY LOCATION AND DEPTH OF EXISTING UNDERGROUND UTILITIES PRIOR TO CONSTRUCTION. CONFLICTS IN GRADE SHALL BE REPORTS TO THE CITY ENGINEER AND ADJUSTMENTS MADE AT NO ADDITIONAL COST TO THE OWNER.



Know what's below.
Call before you dig.

LEGEND	
	MONUMENT / SECTION CORNER
	FOUND PROPERTY IRON
	SECTION LINE
	EXISTING PROPERTY LINE
	EXISTING RIGHT OF WAY LINE
	EXISTING EASEMENT LINE
	EXISTING CENTERLINE
	EXISTING DITCH CENTERLINE
	EXISTING SWALE CENTERLINE
	EXISTING DECORATIVE FENCE
	EXISTING FENCE LINE/CHAINLINK
	EXISTING CONTOURS
	BOLLARD / POST
	EXISTING SIGN
	UTILITY POWER POLE
	GUY WIRE
	EXISTING LIGHT POLES/STREET LIGHTS
	UNDERGROUND ELECTRIC LINE
	OVERHEAD ELECTRICAL WIRES
	UNDERGROUND GAS LINE
	UNDERGROUND TELEPHONE LINE
	TELEPHONE RISER
	EXISTING DECIDUOUS TREES
	EXISTING CONIFEROUS TREES
	EXISTING SANITARY MANHOLE
	SANITARY CLEAN-OUT
	EXISTING SANITARY SEWER
	EXISTING STORM MANHOLE
	EXISTING CURB CATCHBASIN
	EXISTING MANHOLE/CATCHBASIN
	EXISTING STORM SEWER
	EXISTING HYDRANT
	EXISTING VALVE / CURB STOP
	EXISTING WATERMAIN
	EXISTING CURB & GUTTER
	EXISTING HMA/BIT SURFACE
	EXISTING CONCRETE SURFACE
	EXISTING GRAVEL SURFACE
	EXISTING SIDEWALK
	EXISTING TRAFFIC ARROWS
	SOIL BORING
	FLAGPOLE
	HANDICAP PARKING SYMBOL

LEGEND - PROPOSED FEATURES	
	PROPOSED SANITARY SEWER
	PROPOSED MANHOLE
	SANITARY CLEAN-OUT
	PROPOSED STORM SEWER
	PROPOSED CURB CATCHBASIN
	PROPOSED MANHOLE/CATCHBASIN
	PROPOSED MANHOLE
	PROPOSED WATERMAIN
	PROPOSED HYDRANT
	PROPOSED VALVE & SHUT OFF
	UNDERGROUND ELECTRIC LINE
	OVERHEAD ELECTRICAL WIRES
	PROPOSED LIGHT POLES
	PROPOSED CURB & GUTTER
	PROPOSED HMA/BIT SURFACE
	EXISTING CONCRETE SURFACE
	EXISTING GRAVEL SURFACE
	EXISTING SIDEWALK
	PROPOSED FLOW ARROW
	PROPOSED CONTOURS
	PROPOSED MODIFIED CURB AND GUTTER

The City of

HILLSDALE

MICHIGAN

BPU

Board of Public Utilities

97 N BROAD ST/ 45 MONROE ST

HILLSDALE, MI 49242

REVISIONS	DATE

PARK ST RESURFACING

COLLEGE ST TO GALLOWAY ST

SECTION 22, T6S-R3W

CITY OF HILLSDALE

HILLSDALE COUNTY, MICHIGAN

NOTES

LEGEND

SCALE	NONE	
	NAME	DATE
DESIGNED	RDS	9/24/26
DRAWN	RDS	9/24/26
CHECKED		

DRAWING NO.

C10